




Térreo - Executivo
ESC: 1 : 200

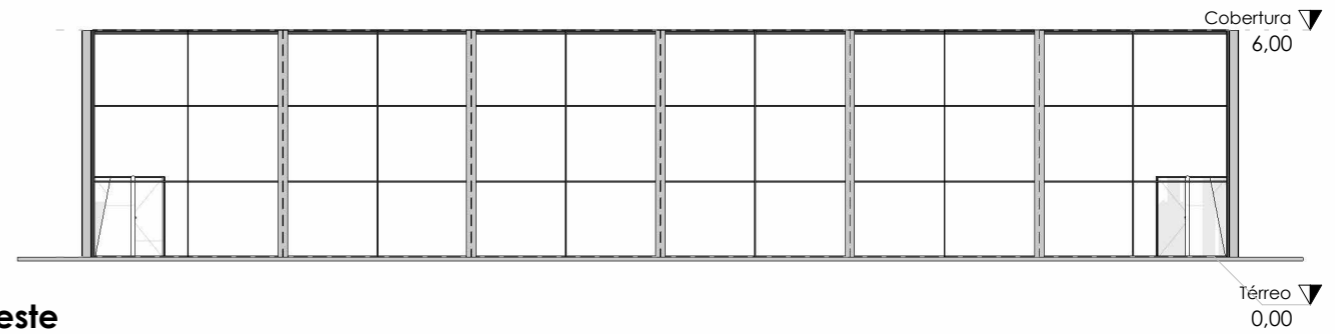

Leste
ESC: 1 : 200

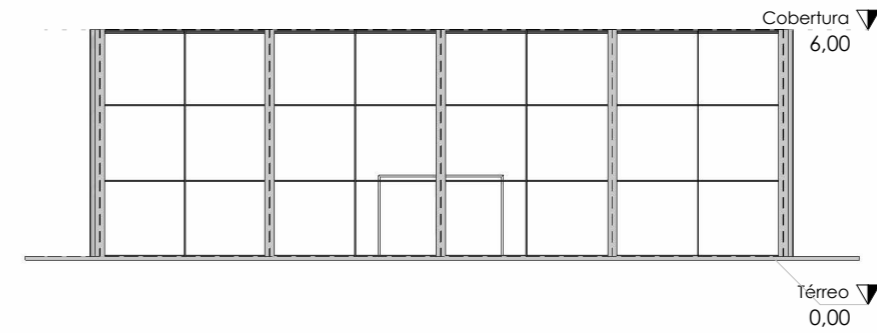

Norte
ESC: 1 : 200

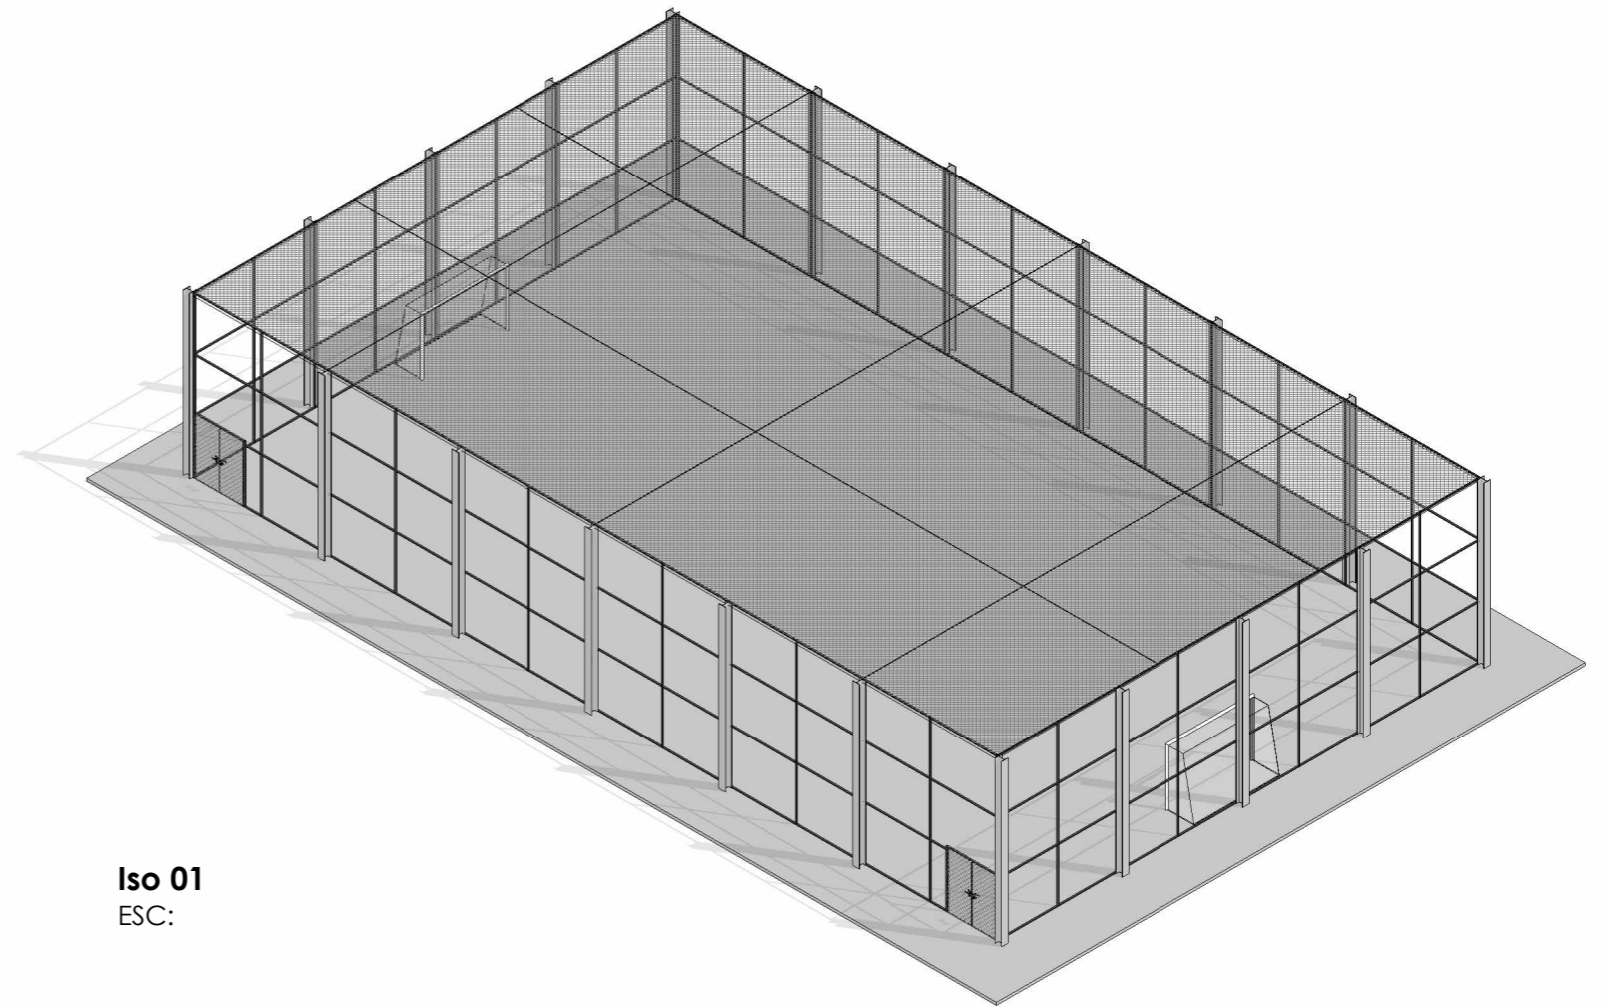

Iso 01
ESC:

Fechamento perimetral em alambrado galvanizado

Eng. Adarlene M. Santos - Diretora DOM

João Antonio Jacobini - Autor